
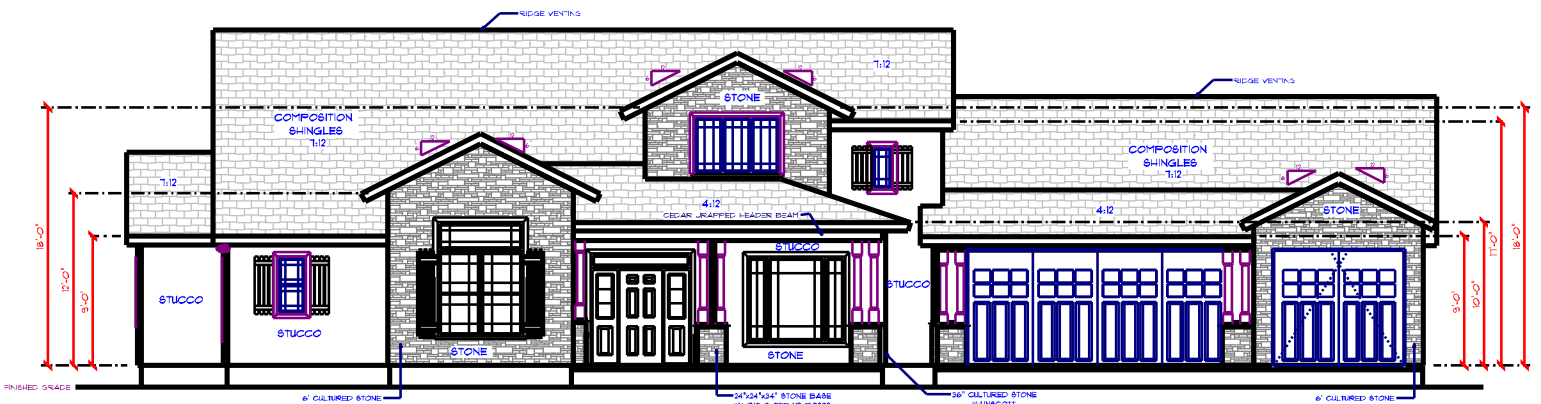


NAME	COLOR	AREA
Total Living		3679.6 sq. ft.
2nd Floor Living		2379.9 sq. ft.
Attic Storage		934.8 sq. ft.
Garage		122.5 sq. ft.
Porta Cochera		144.8 sq. ft.
Rear Porch		191.8 sq. ft.

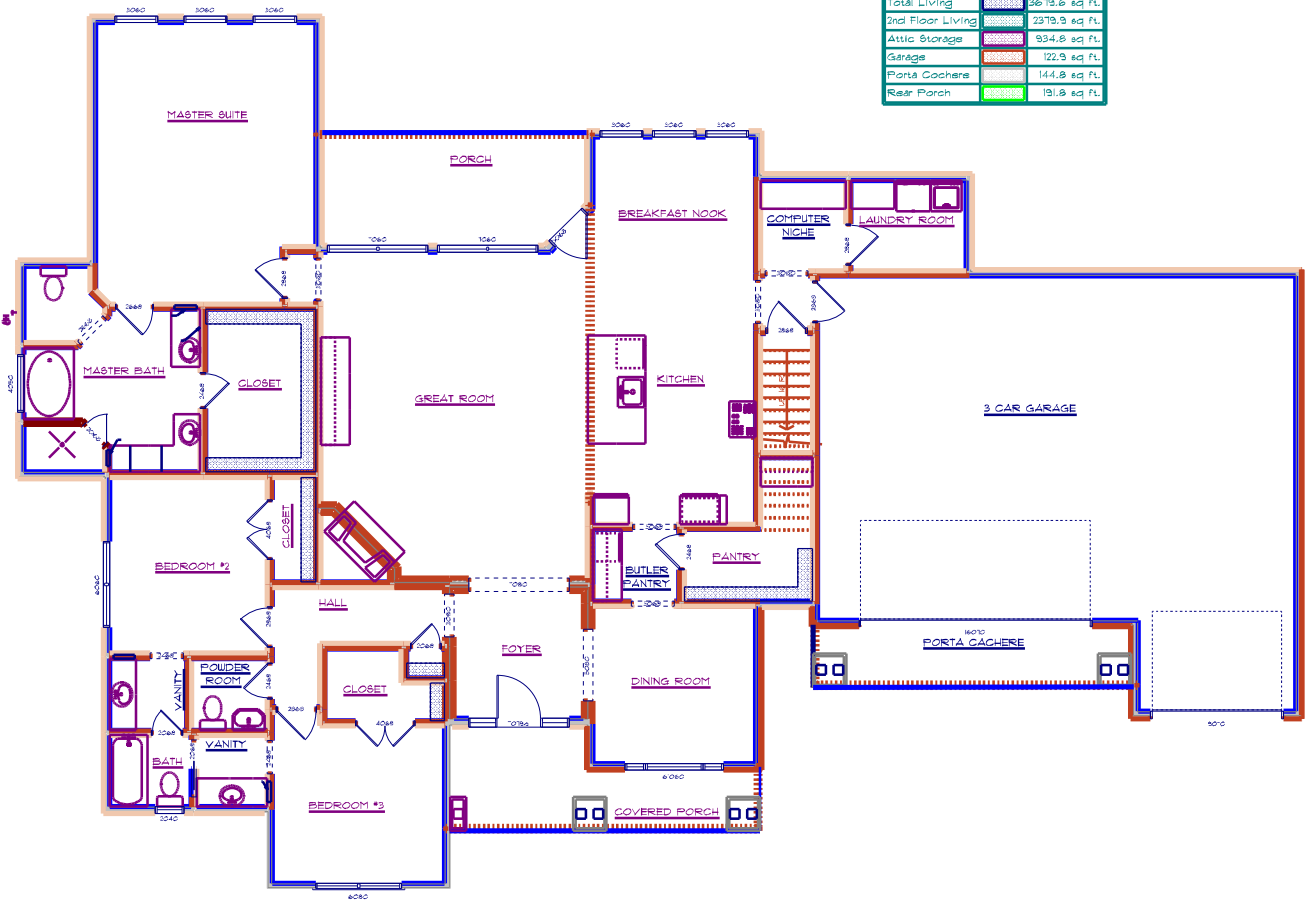

**FRONT ELEVATION**

SCALE: 1/4" = 1'-0"